


General Notes:

Age Group

18m-5yrs 5-12 yrs 18m-12yrs 13+ yrs

- 1.No-encroachment zone- that additional area adjacent to the protective surfacing zone intended to allow pedestrian traffic near the play equipment in use while minimizing the risk of injury to pedestrians. CSA-Z614
- 2.Although a particular playground design may not meet the proposed Access Board Regulation in regard to the appropriate number of ground level events, the actual playground may be in compliance when considering existing play components
- 3.All deck heights are measured from top of ground cover.
- 4.Fall absorbing ground cover is required under and around all play equipment.
- 5.The minimum recommended fall zone around the entire playstructure is shown. This zone is to be free of all tripping or collision hazards (i.e. roots, rocks, border material, etc.).
- 6.All post lengths are identified by text showing the post lengths, i.e. 96 represents a 96 inch post.
- 7.Not all equipment may be appropriate for all children. Supervision is required.

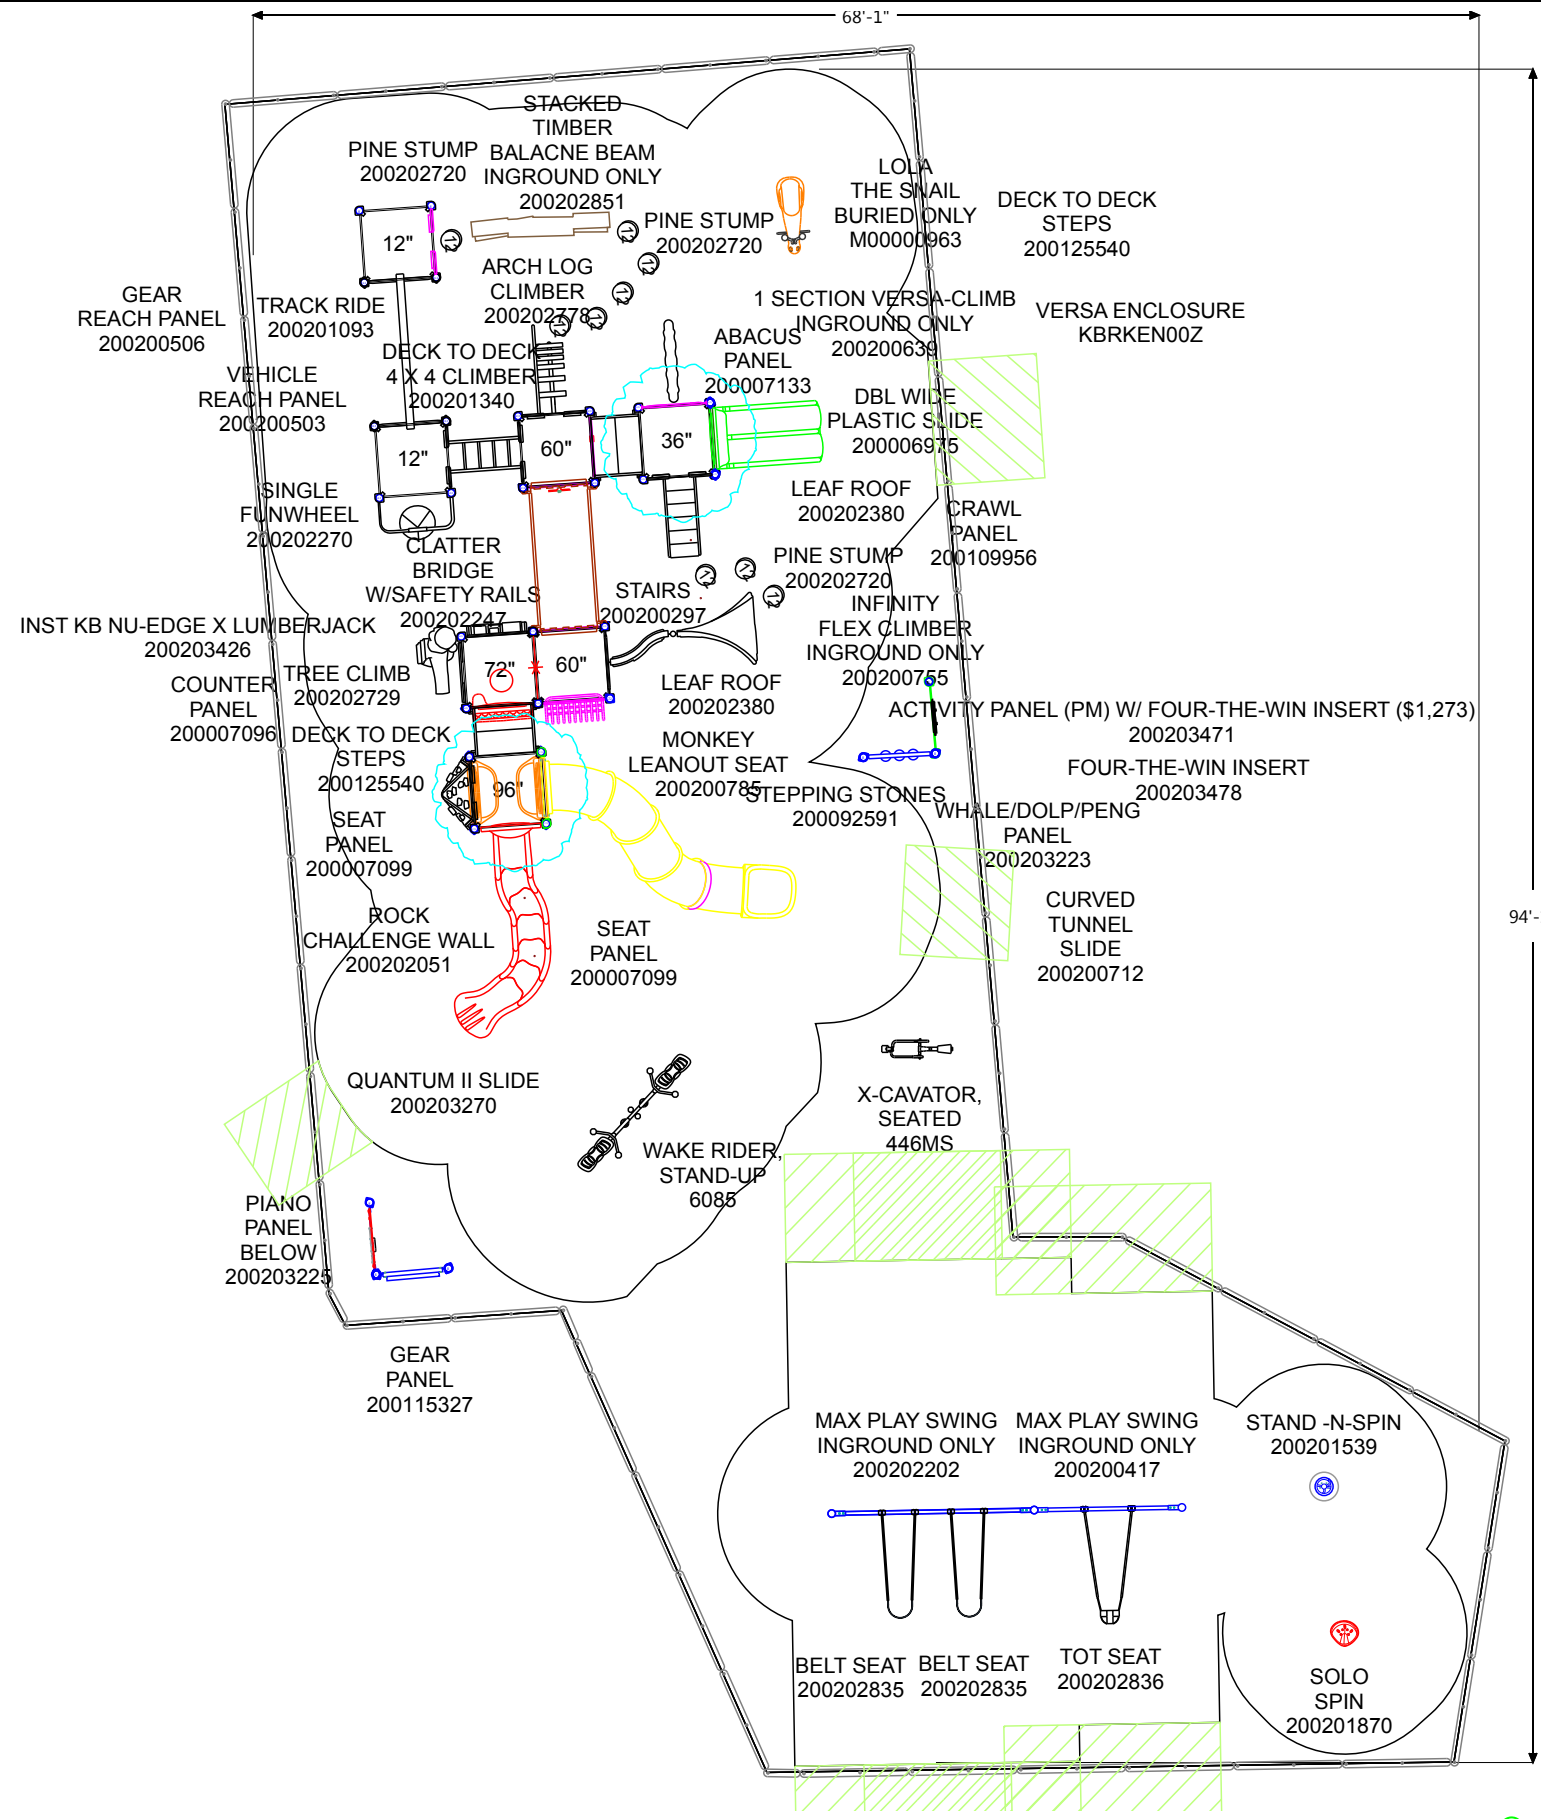

Project:

LTCPS rep:
Katie Hodgins
Canadian Recreation Solutions
(780) 465-0123

Ground Space: 56'-0" x 82'-0"
Protective Area: 68'-0" x 94'-6"

Drawn by: Lori Vogelaar
Date: 5/2/2019
DWG Name: I0007_43598384940

LTCPS - Farmington
878 East Highway 60
Monett, Missouri 65708
Voice: 1-800-325-8828
Fax: 417-354-2273

Playground Layout Compliance:

CSA-Z614 - Playground Equipment for Public Use.



The play components identified in this plan are IPEMA certified. The use and layout of these components conform to the requirements of CSA-Z614.

LEED points for this structure
1